


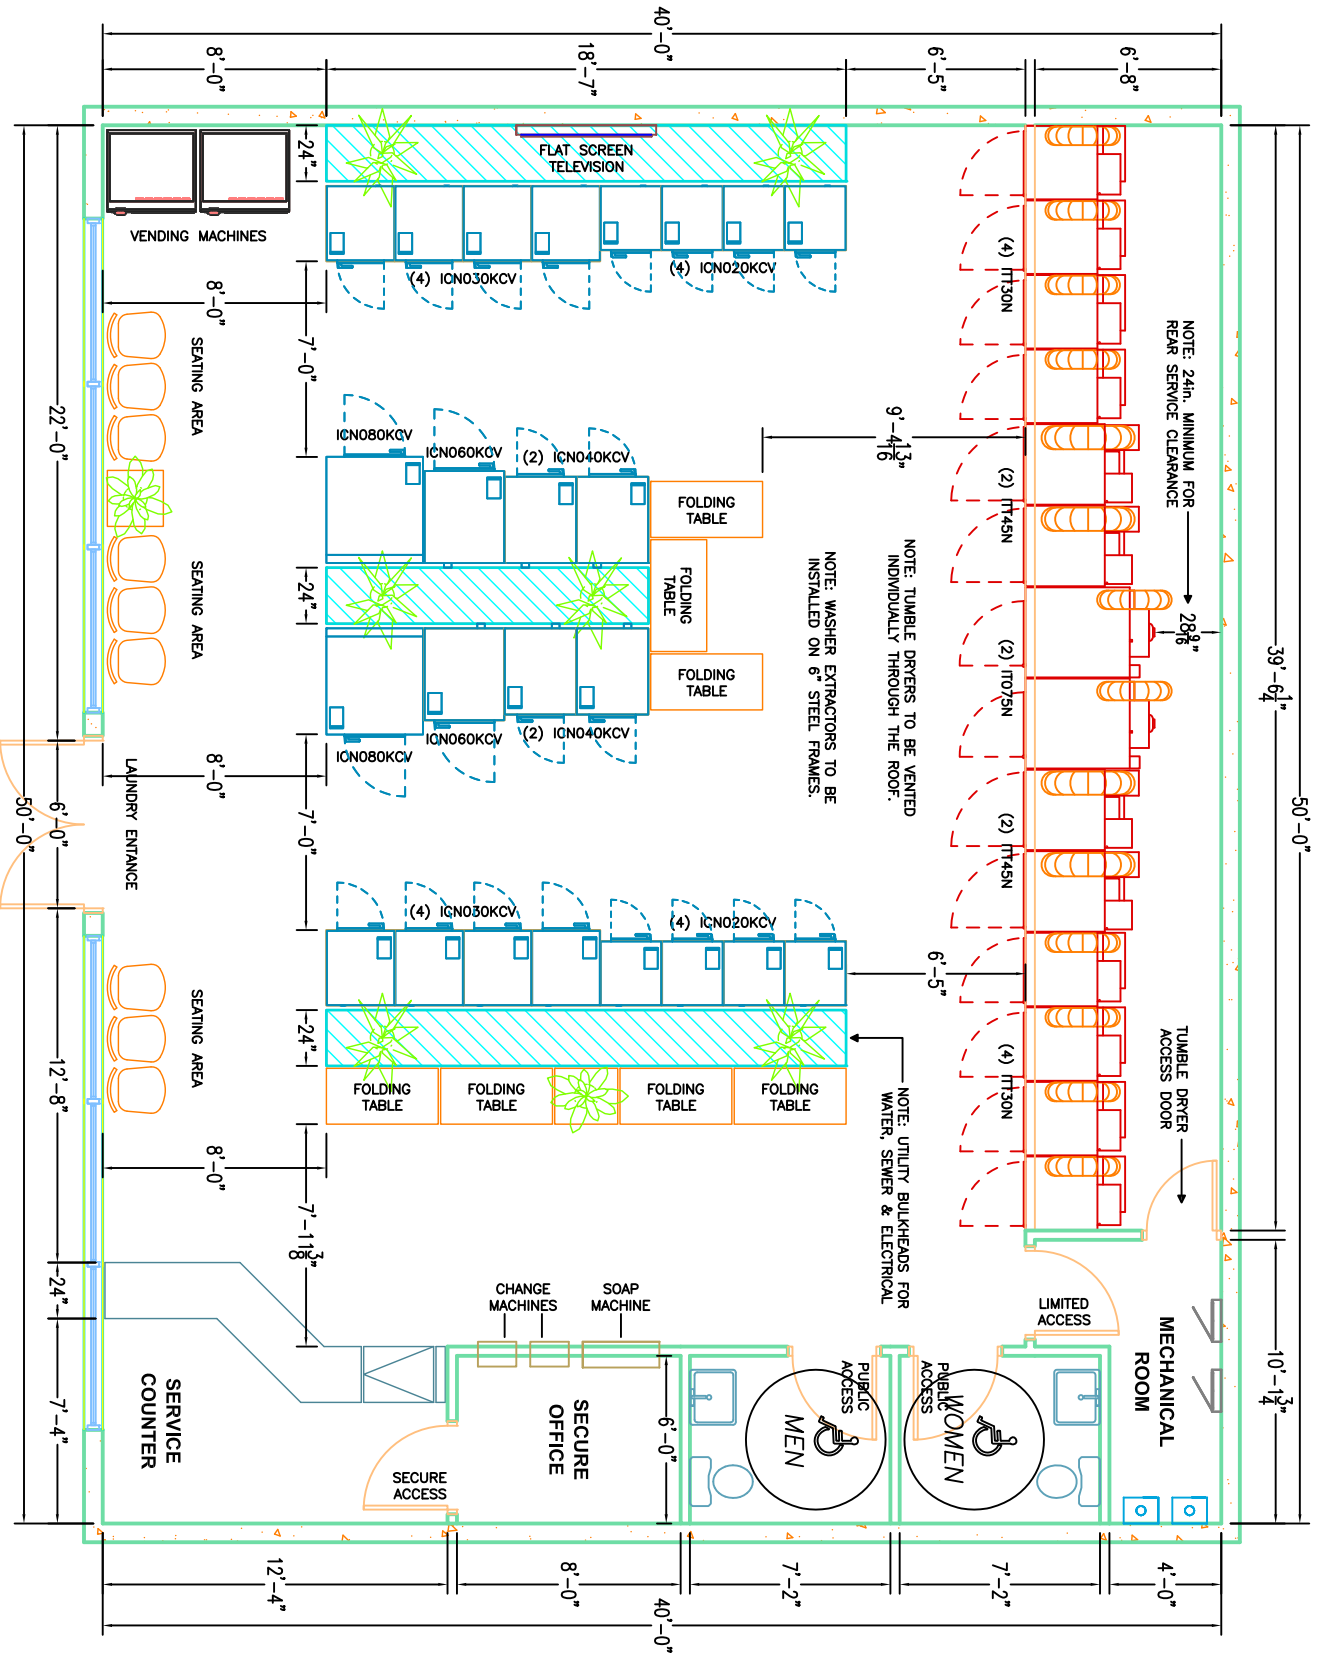

# 2000 SF COIN LAUNDRY



**Project no.** C14\*\*\*\*

**Area** 2000

**Drawn by** KRP

**Date** 31-Mar-15

Equipment specifications are subject to change without notice. Please use this drawing along with the installation manuals for updated equipment installation requirements.

